


FOR CONSTRUCTION

REVISION	DATE	DESCRIPTION
REV01	11/18/2025	ADD BUILDING REVIEW COMMENTS

SHEET TITLE OVERALL FLOOR PLAN	
PROJECT NAME & LOCATION	





SCALE	AS SHOWN
PROJECT NO	C25-0017
BY	DB
DATE	11-18-2025

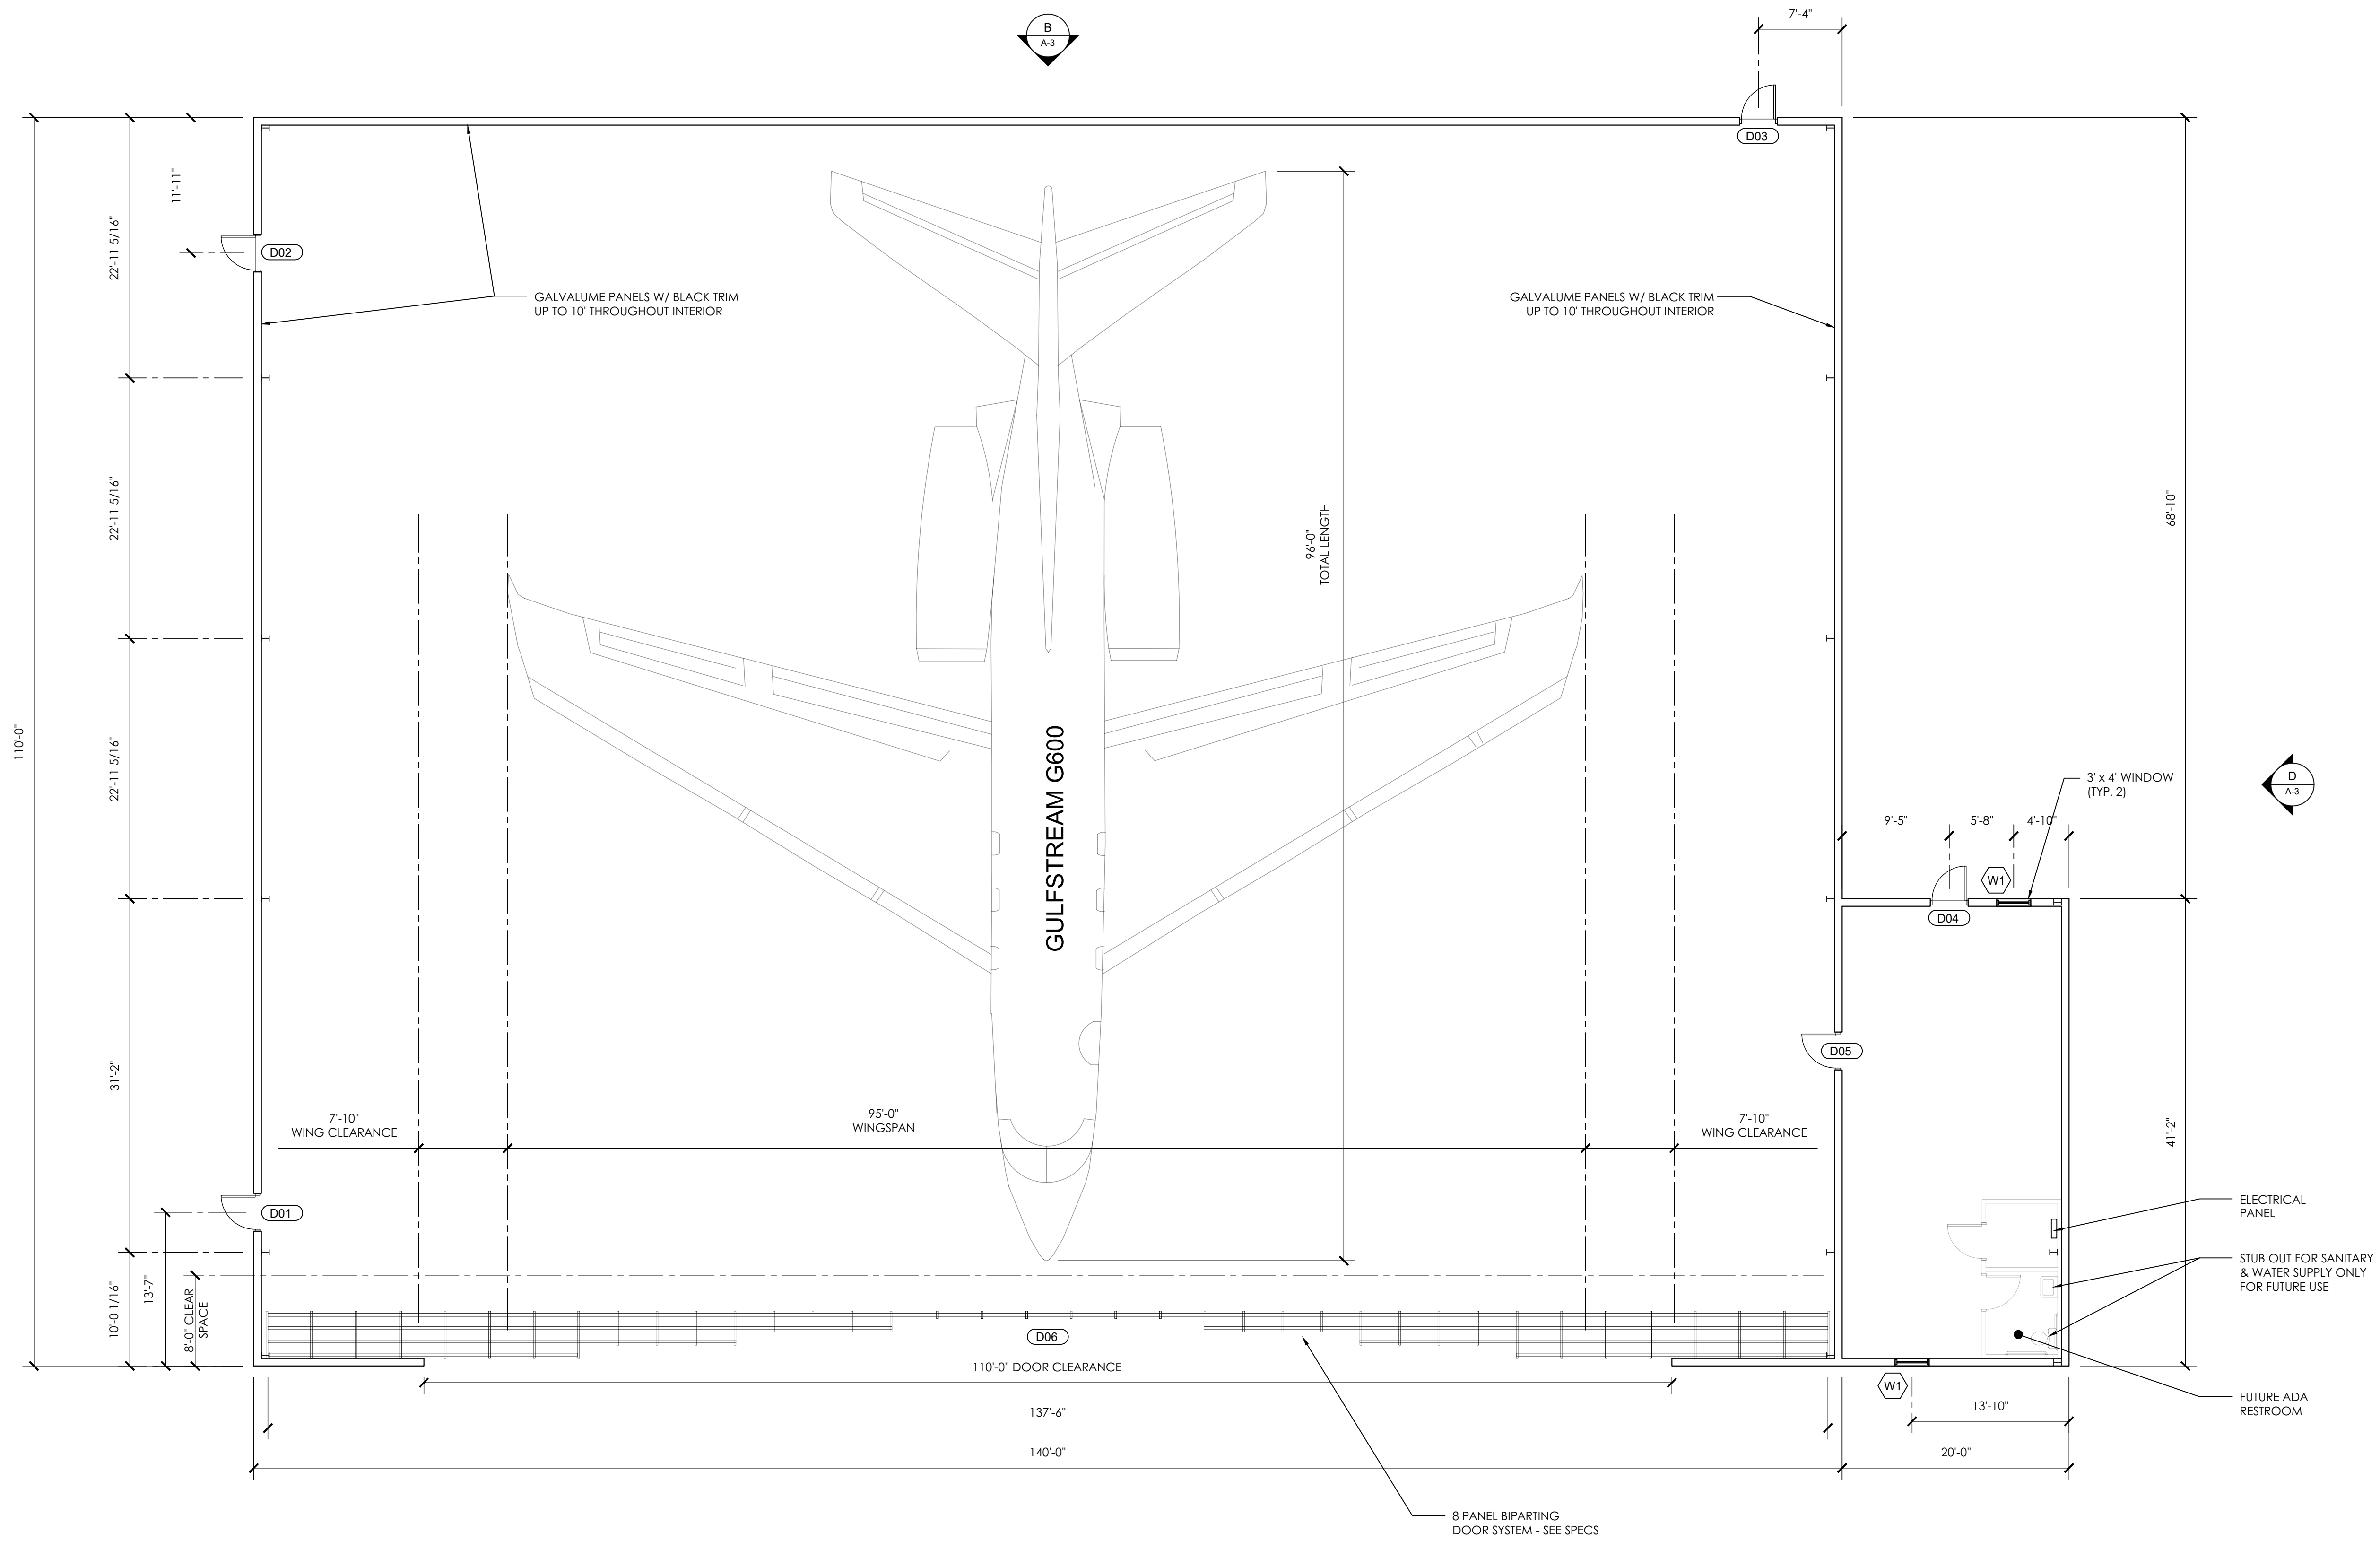

OVERALL FLOOR PLAN
SCALE: 1/8" = 1'-0"

WALL LEGEND	
	METAL BUILDING GIRT
	METAL STUD WALL (3/8" UNLESS DIMENSIONED OTHERWISE)

NOTES	
1.	DIMENSIONS SHOWN ARE TO FACE OF STUD/STEEL OR CENTERLINE OF OBJECT, UNLESS NOTED.
2.	DOORS NOT DIMENSIONED ARE LOCATED AT CORNER OR CENTERED IN WALL/SPACE.
3.	REFER TO SHEET A-2 FOR RCP.
4.	REFER TO SHEET A-4 FOR DOOR & WINDOW SCHEDULES.
5.	REFER TO MEP DRAWINGS FOR INFORMATION SPECIFIC TO EACH TRADE.
6.	REFER TO CIVIL DWGS FOR EXTERIOR CONCRETE PAD LOCATIONS, SIDEWALKS, ETC.

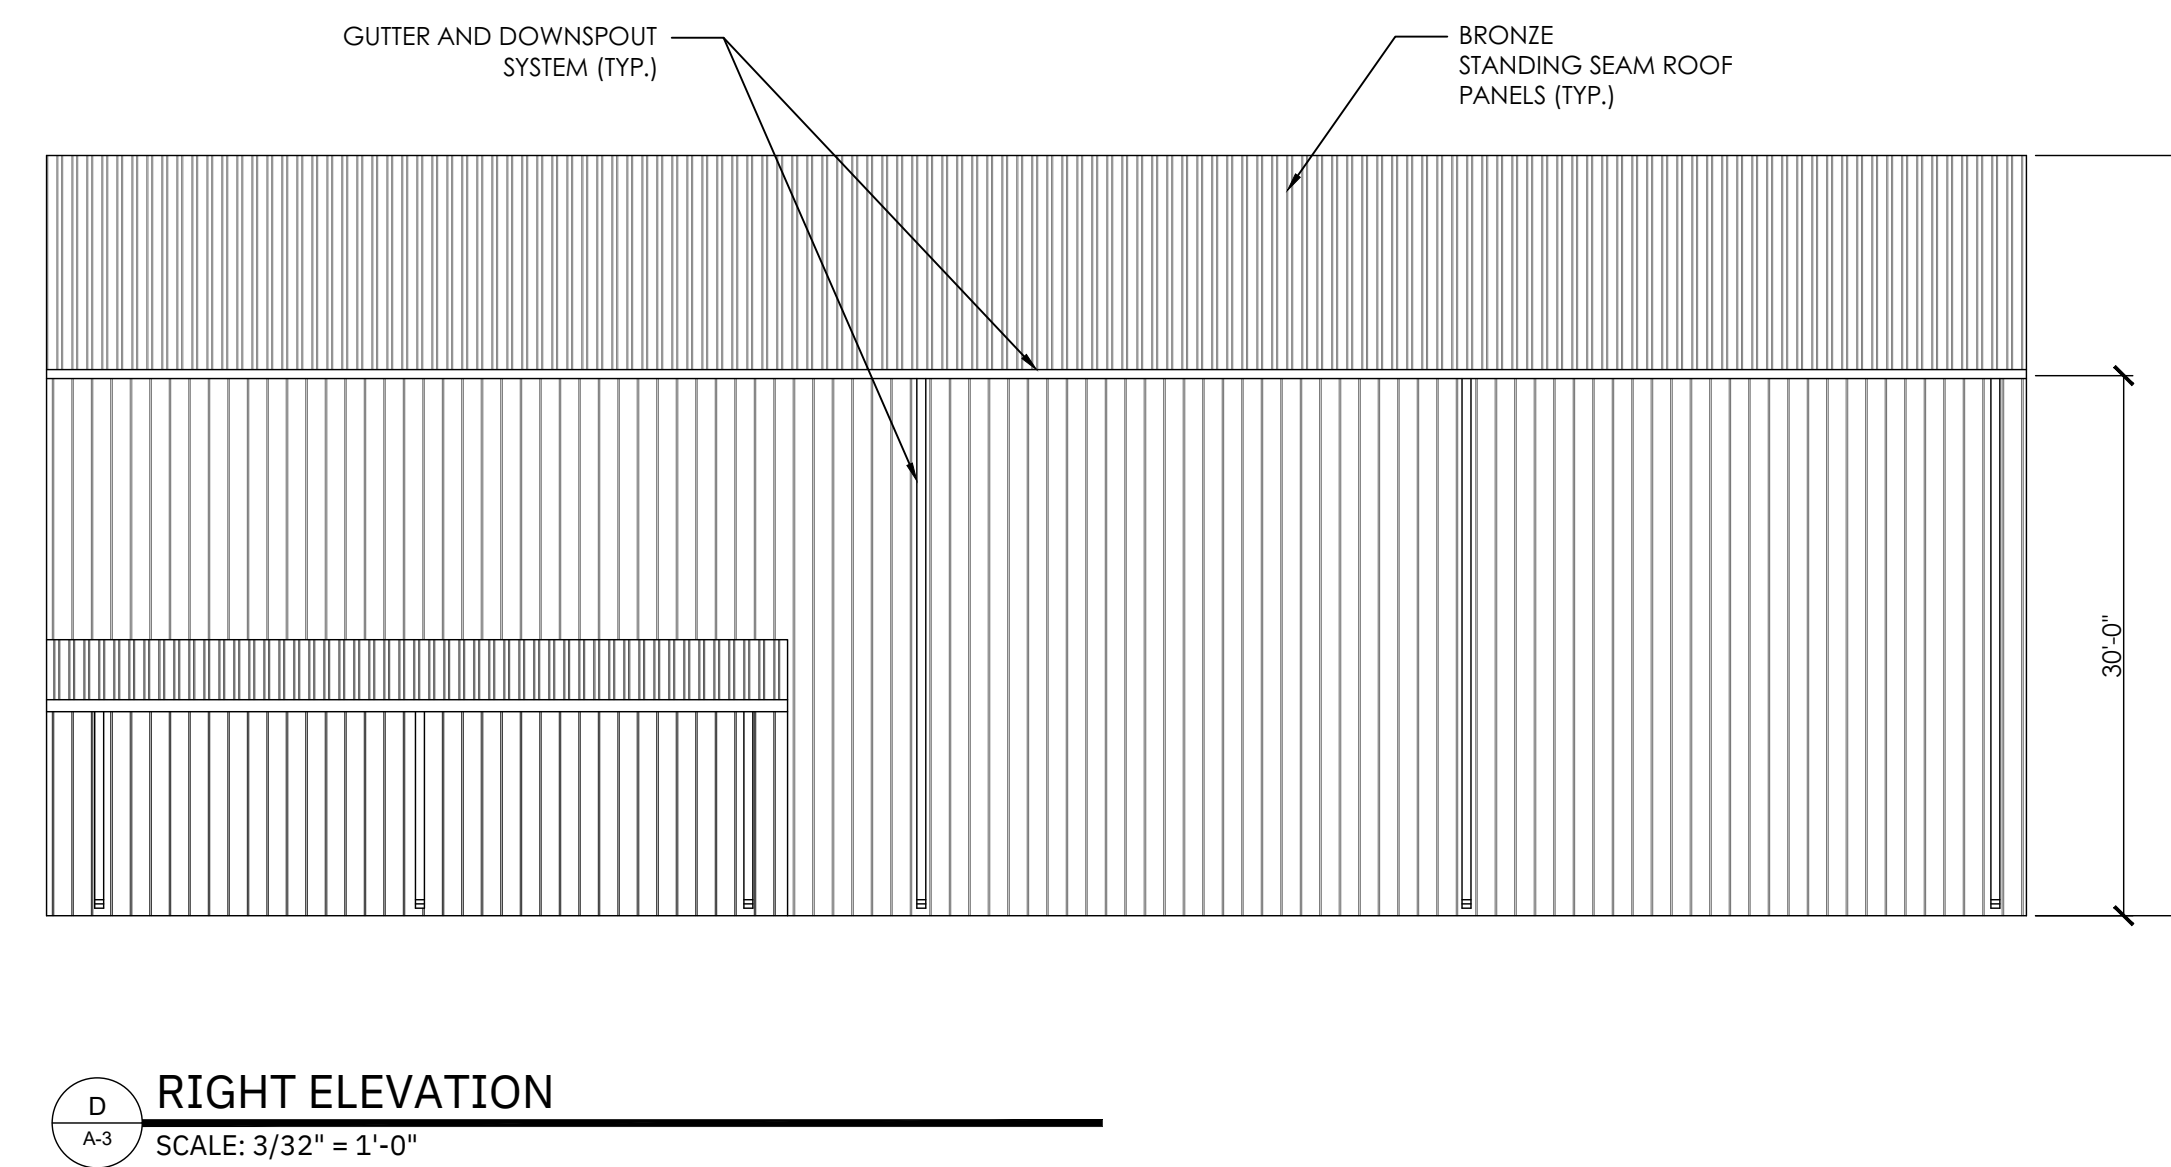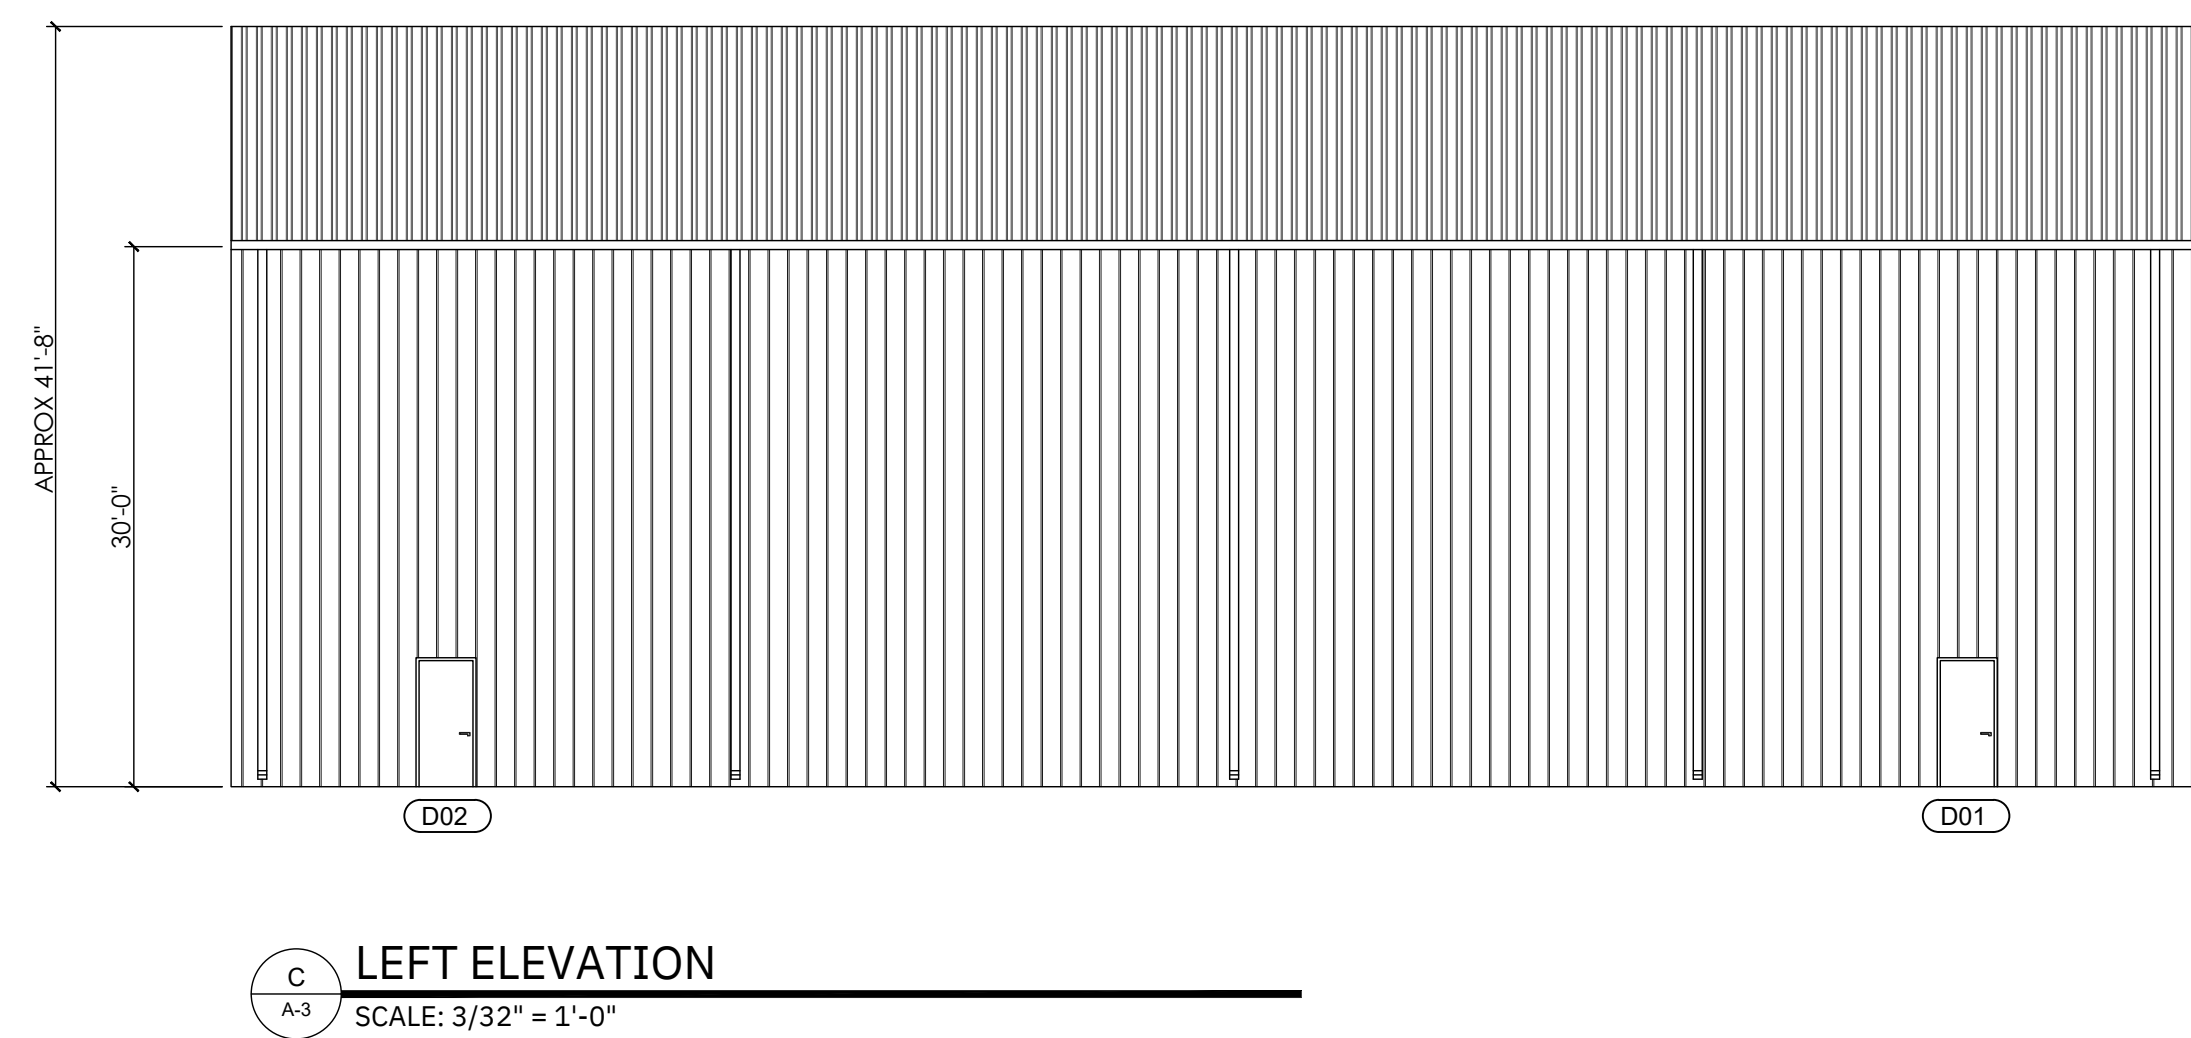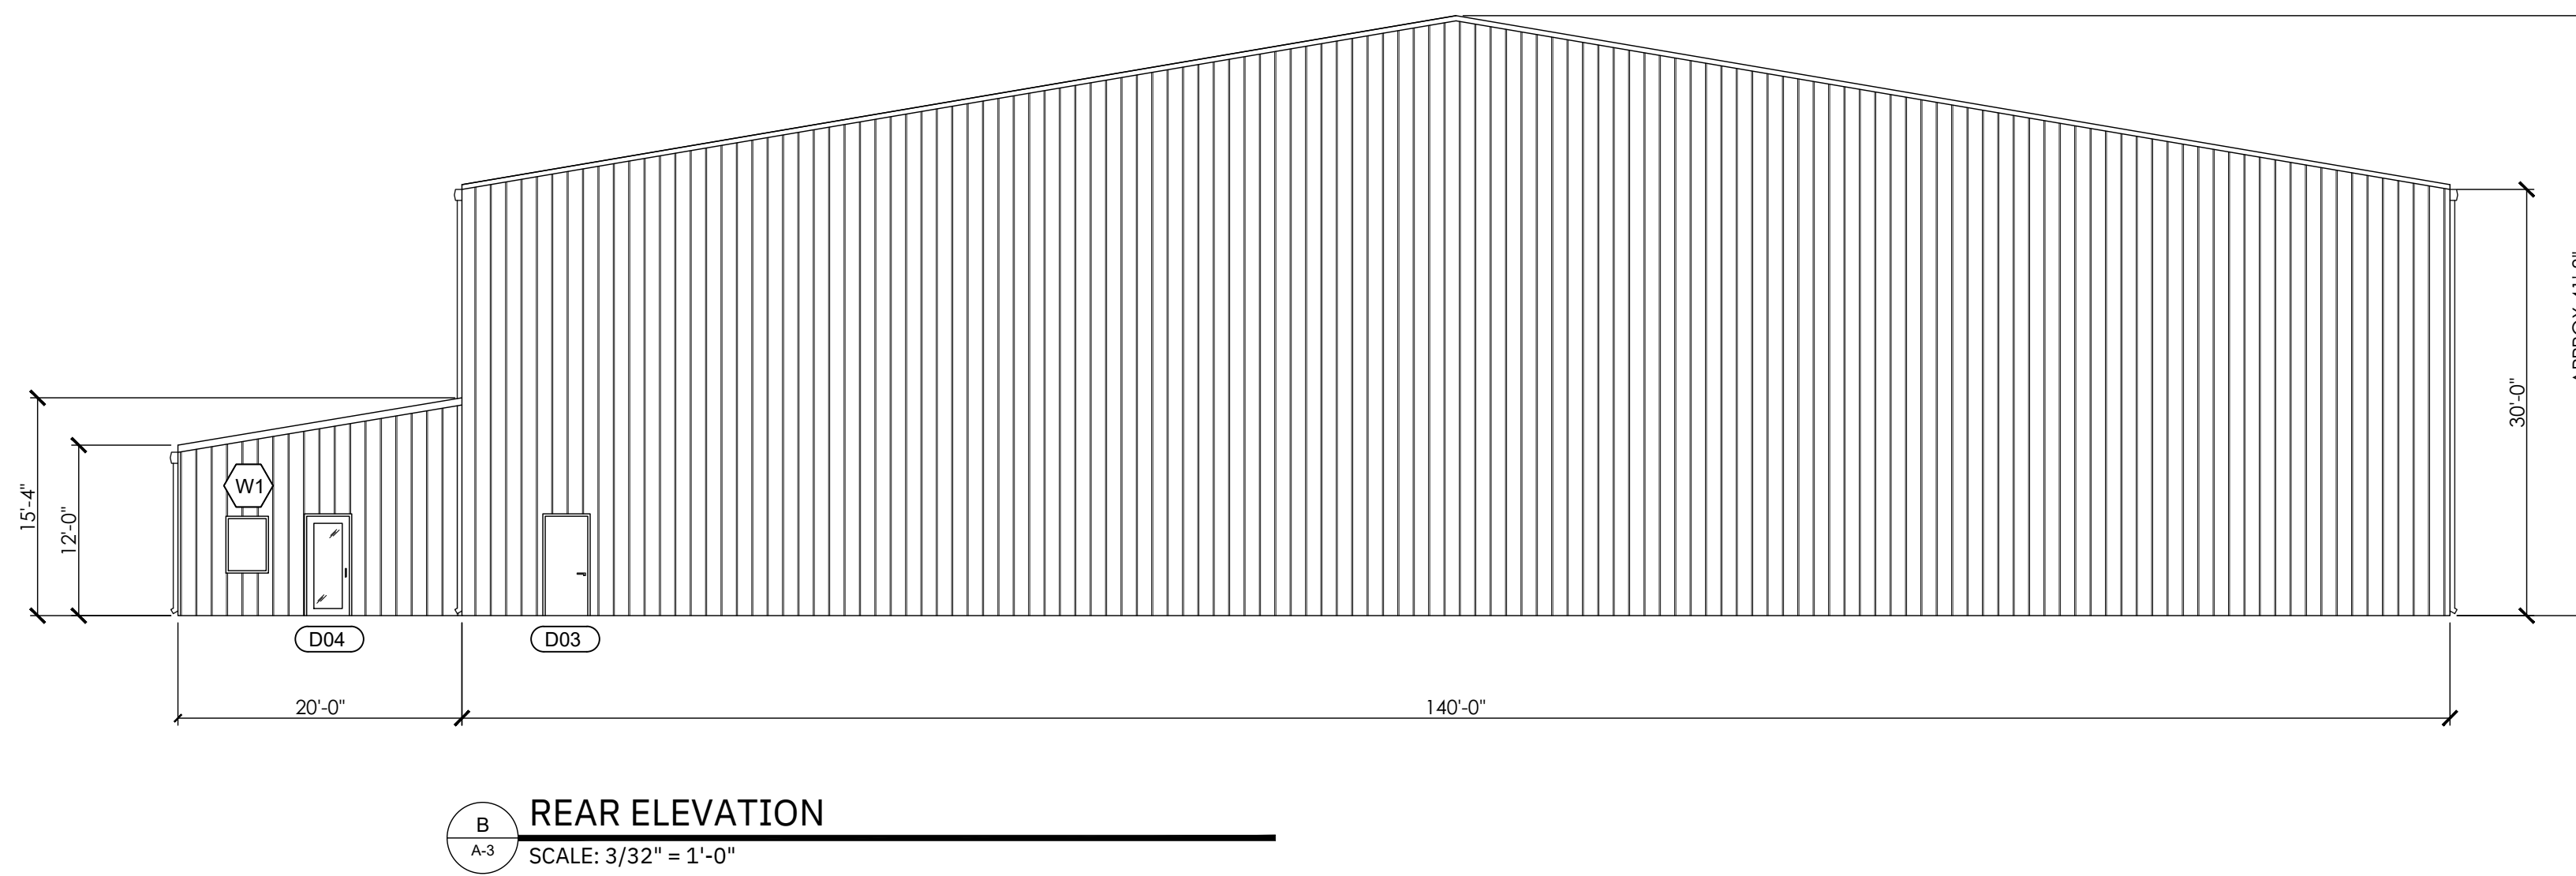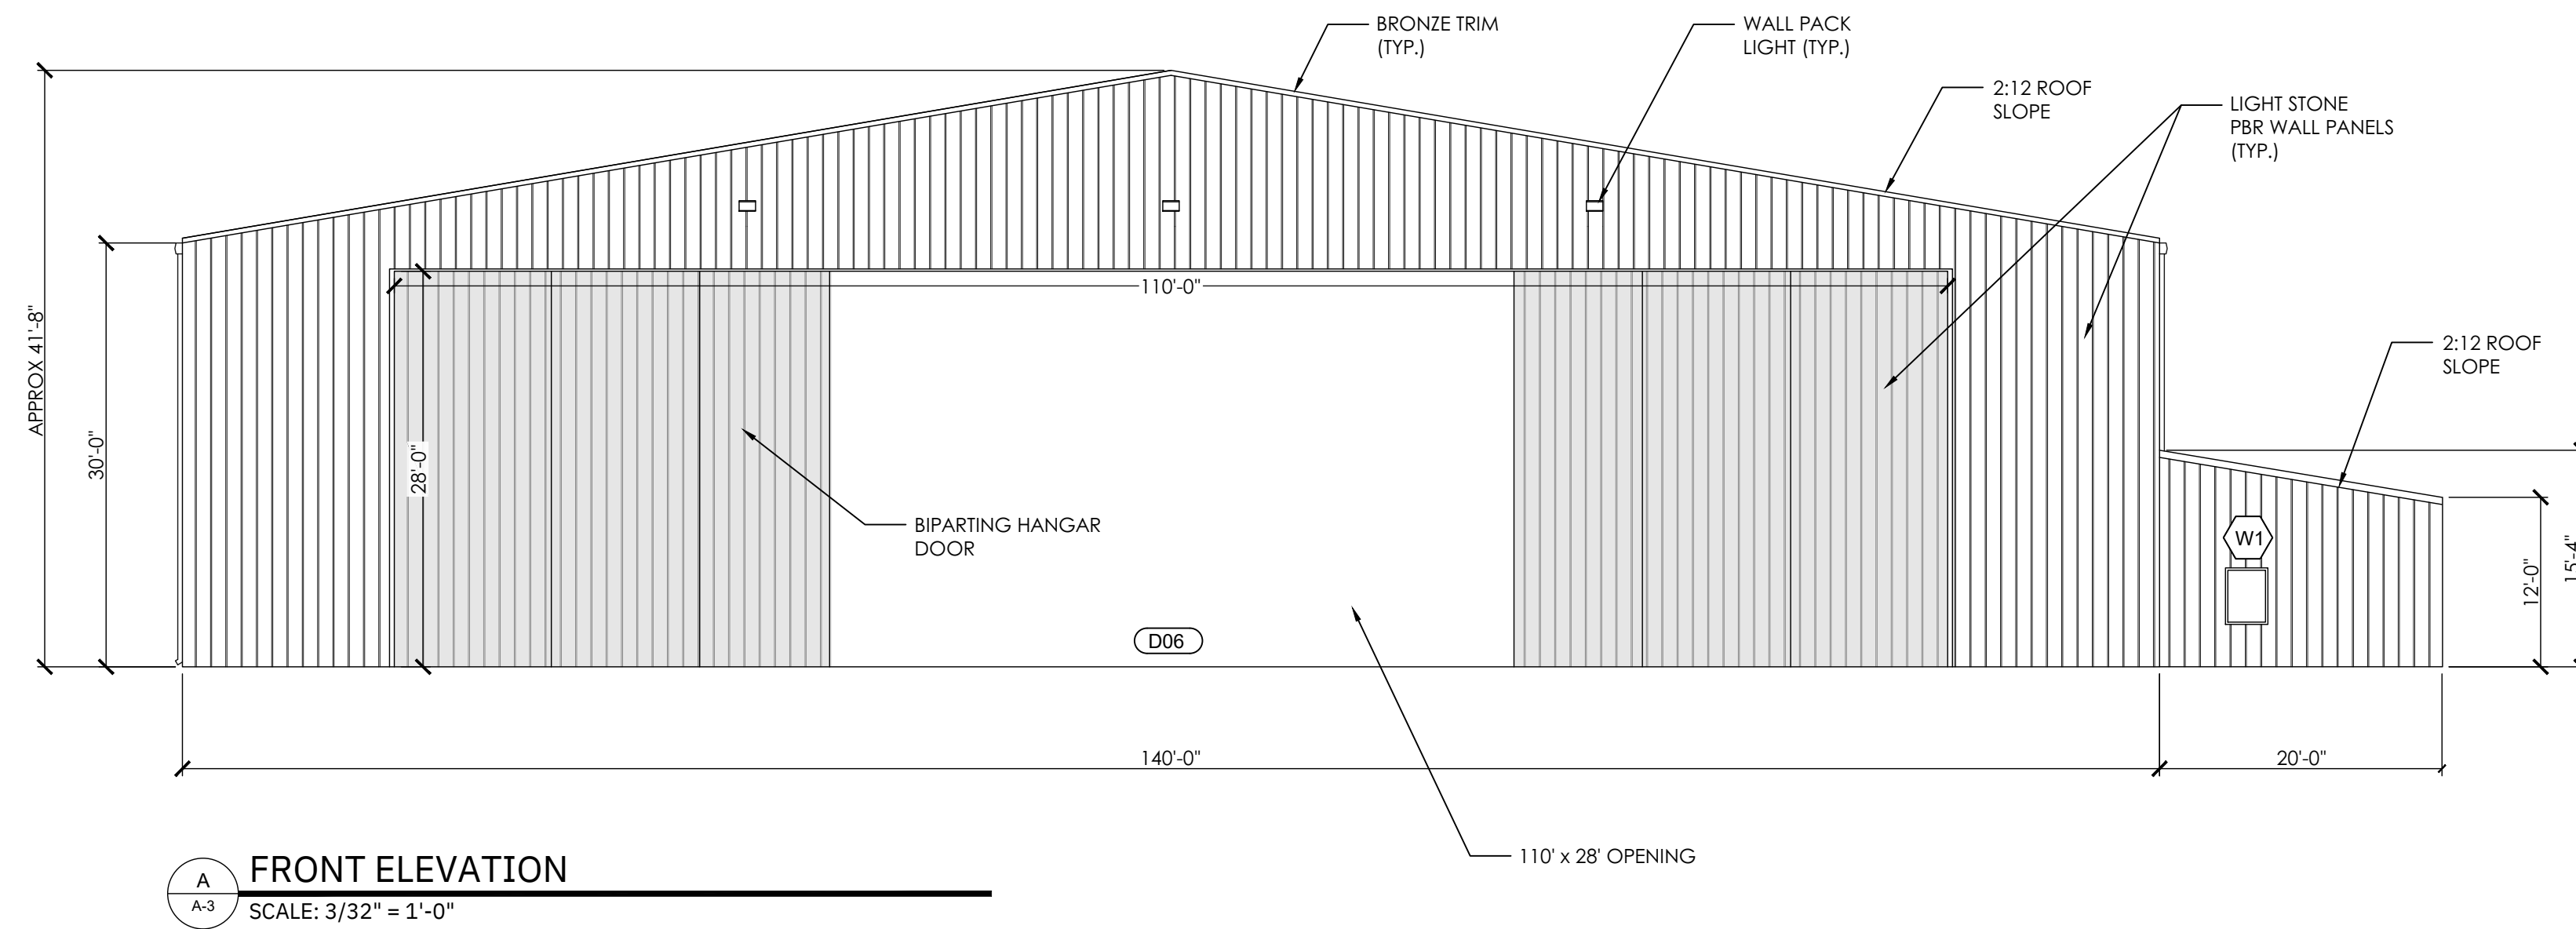

FOR CONSTRUCTION

REVISION	DATE	DESCRIPTION
REV 01	11/18/2025	AHJ BUILDING REVIEW COMMENTS

SHEET TITLE	
EXTERIOR ELEVATIONS	
PROJECT NAME & LOCATION	

SCALE	AS SHOWN
PROJECT NO	C25-0017
BY	DB
DATE	11-18-2025

